


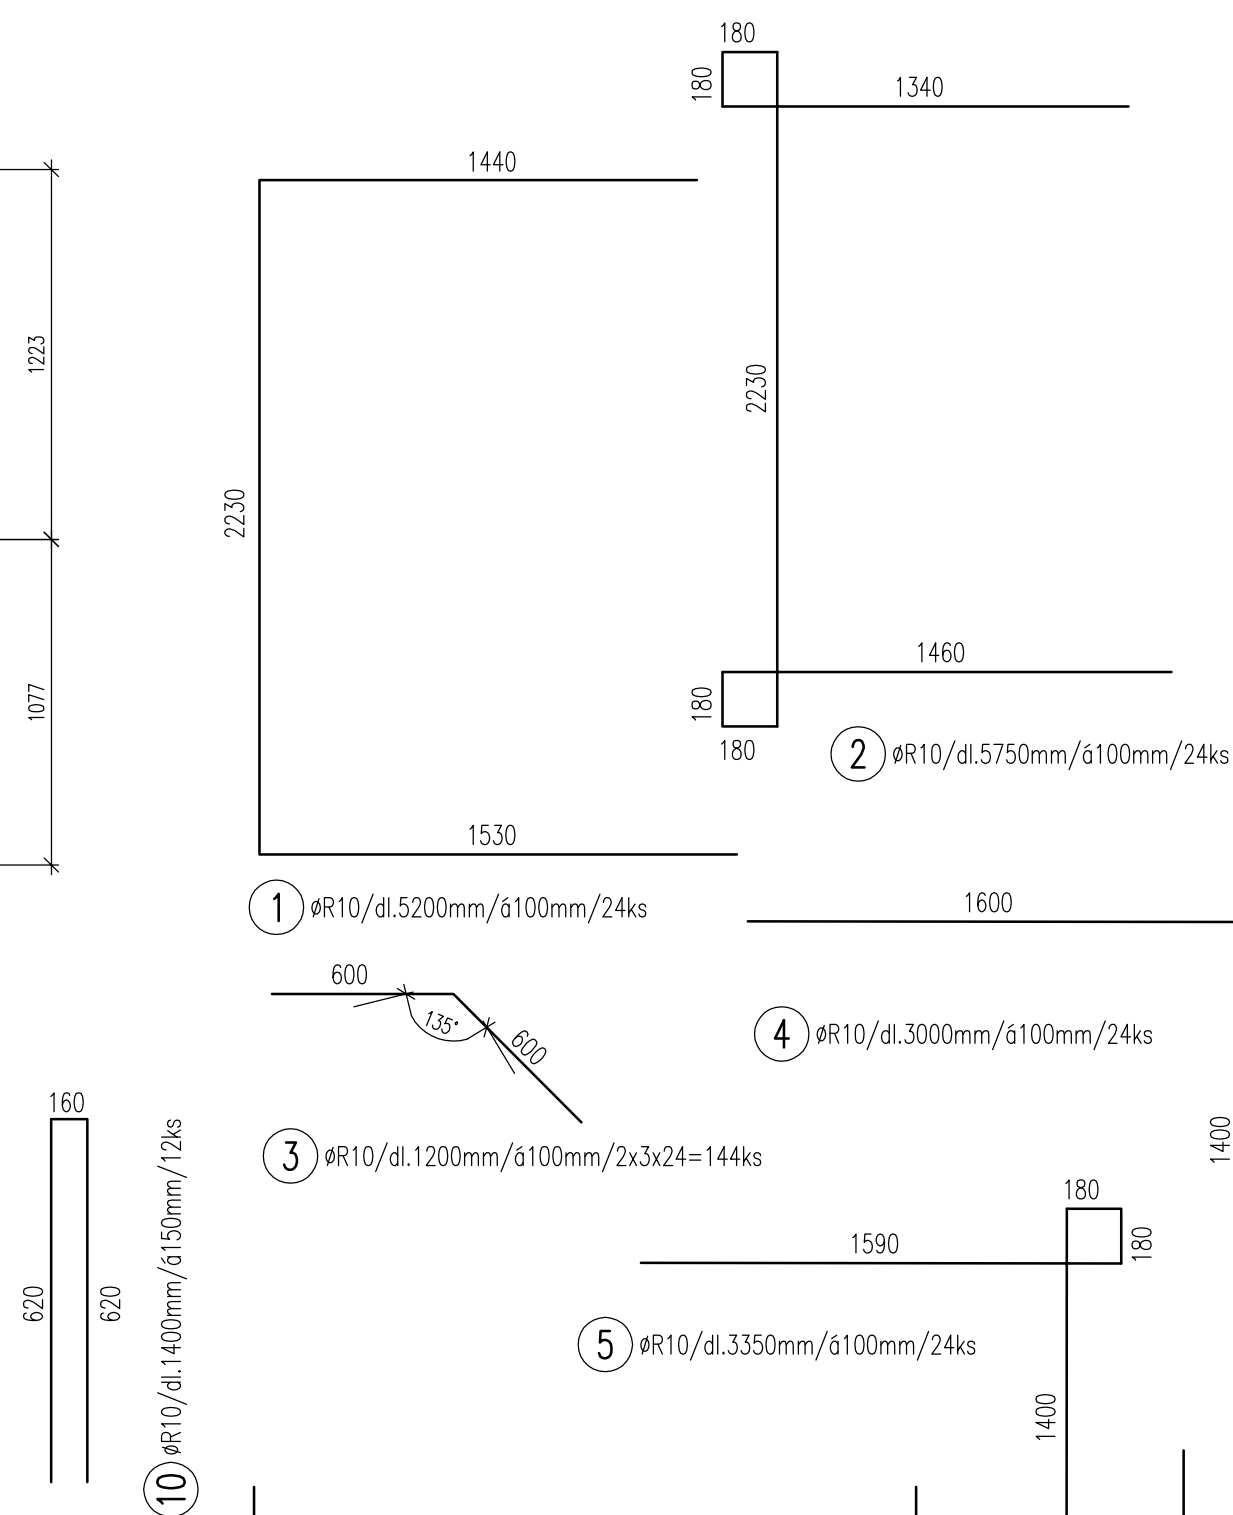

The diagram shows a complex structural grid, likely for a roof or floor system. It features a central rectangular area with a grid of lines. To the right, there is a large, irregularly shaped area with a diagonal grid pattern. Various parts of the grid are labeled with circled numbers: 12, 13, 14, 15, and 16. The labels 'dolní+horní' (bottom+top) are placed at the top and bottom of the diagram, and 'dolní horní' (bottom top) is placed near the bottom right. The diagram illustrates the relationship between different structural elements and their positions within the overall layout.

					10505 (R)	
					ØR8	ØR10
OZN.	Č.	Ø	DL.	KS	0,395	0,617
	1	10	5,20	24		124,8
	2	10	5,75	24		138
	3	10	1,20	144		172,8
	4	10	3,00	24		72
	5	10	3,35	24		80,4
	6	10	6,80	10		68
	7	10	7,44	10		74,4
	8	10	3,10	34		105,4
	9	10	3,50	31		108,5
	10	10	1,40	12		16,8
	11	10	1,80	81		145,8
	12	10	1,50	43		64,5
	13	10	2,50	6		15
	14	10	0,80	24		19,2
	15	10	2,20	25		55
	16	10	1,30	12		15,6
	DĚLKA v M				0,00	1276,20
	VÁHA v KG				0,00	787,42
	CELKOVÁ VÁHA V KG				826,79	

- 1/ POLOHU A VELIKOST VŠECH OTVORŮ NUTNO PŘED BETONÁŽÍ ZKONTROLOVAT DLE VÝKRESŮ PŘÍSLUŠNÝCH PROFESÍ, PŘÍP. STAVEBNÍCH VÝKRESŮ.
- 2/ PŘED BETONÁŽÍ OSADIT POTRUBÍ DO BEDNĚNÍ, VÝŽTUŽ PROSTŘIHNOUT A DOPLNIT LEMOVACÍ VÝŽTUŽ. VIZ DETAIL LEMOVÁNÍ OTVORU.
- 3/ SPÁRU MEZI ZÁKLADOVOU DESKOU A STĚNOU ŘEŠIT JAKO VODOTĚSNOU OSAZENÍM SYSTÉMOVÉHO PRVKU (NAPŘ. BOBTNAVÝ PÁSEK).

KRYTÍ 35mm
VÝZTUŽ KOLEM OTVORŮ PROSTŘIHNOUT
VÝZTUŽ KÓTOVÁNA VNĚJŠÍM ROZMĚREM

Vypracoval	Kreslil	Zodp. projektant	Ing. Jaroslav Majíček Podolí č.49 686 04 Kunovice	
Ing. Jaroslav Majíček	Ing. Jaroslav Majíček	Ing. Jaroslav Majíček		
				
Kraj : Zlínský		Okres : Uherské Hradiště		
Investor : OBEC BÍLOVICE, BÍLOVICE č.70, 687 12 BÍLOVICE			Datum	06/2013
akce : BÍLOVICE – PRODLOUŽENÍ INFRASTRUKTURY KANALIZACE objekt: SO 06 – CHMELNICE – 01 KANALIZACE			Stupeň PD	DPS
			Formát	6A4
			Zakázkové číslo	2013/021
			Objekt	SO 06
ŠACHTA HZ2 - VÝZTUŽ			číslo	13
			mřížka	1:25