



POHLE Z

- 
- KAUEN. A SURS. ZIIIVD

POHLED B

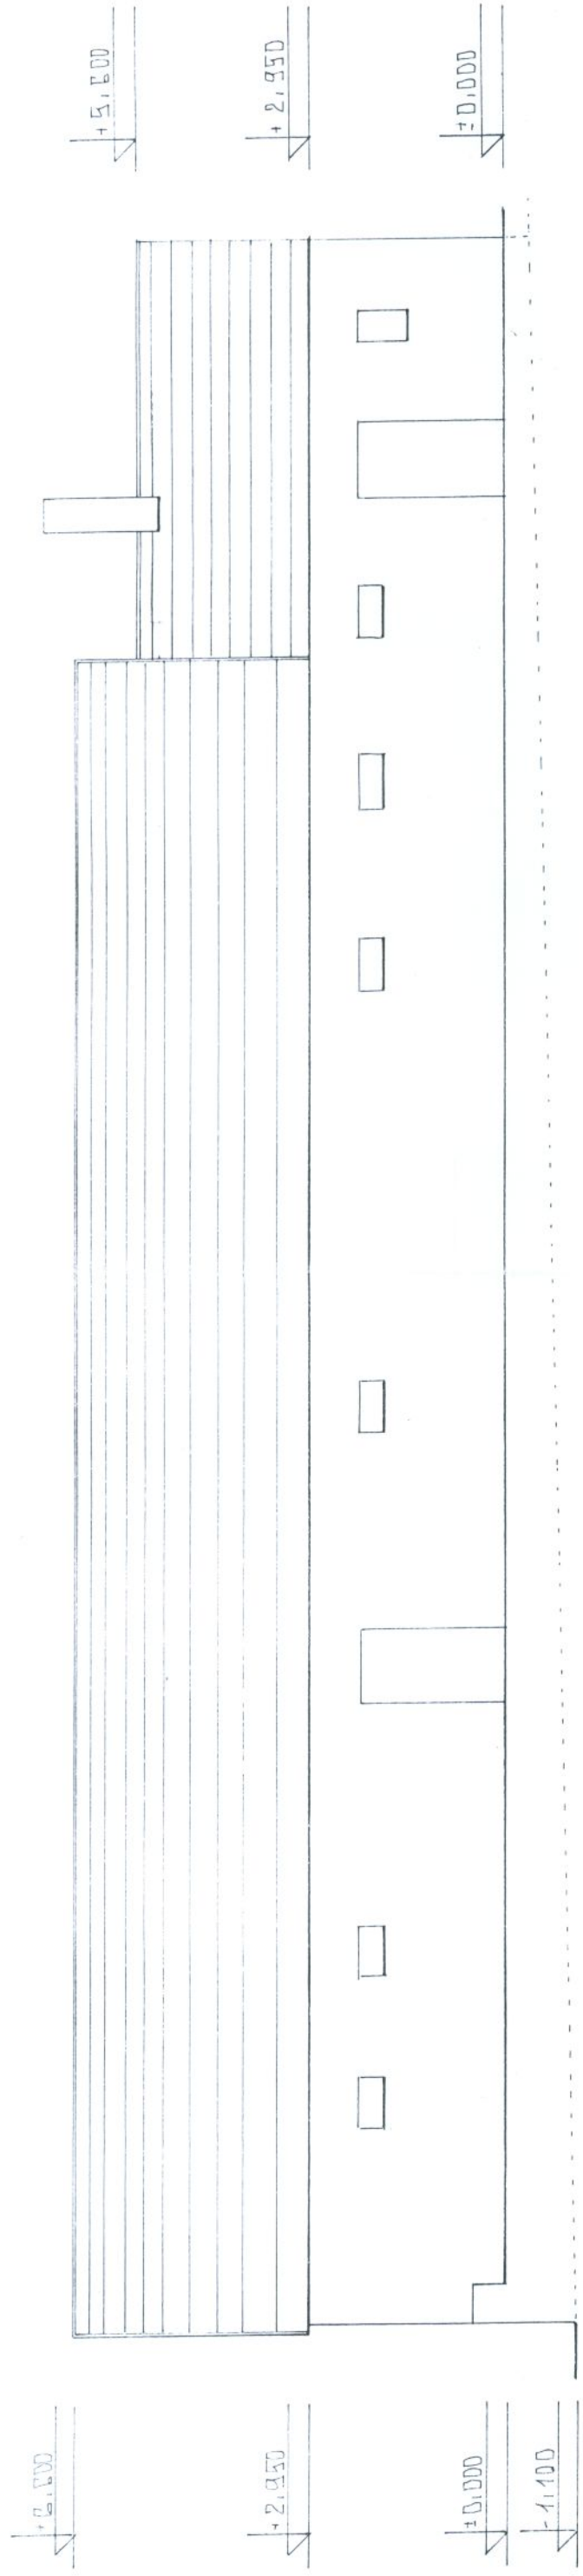

POHLED A

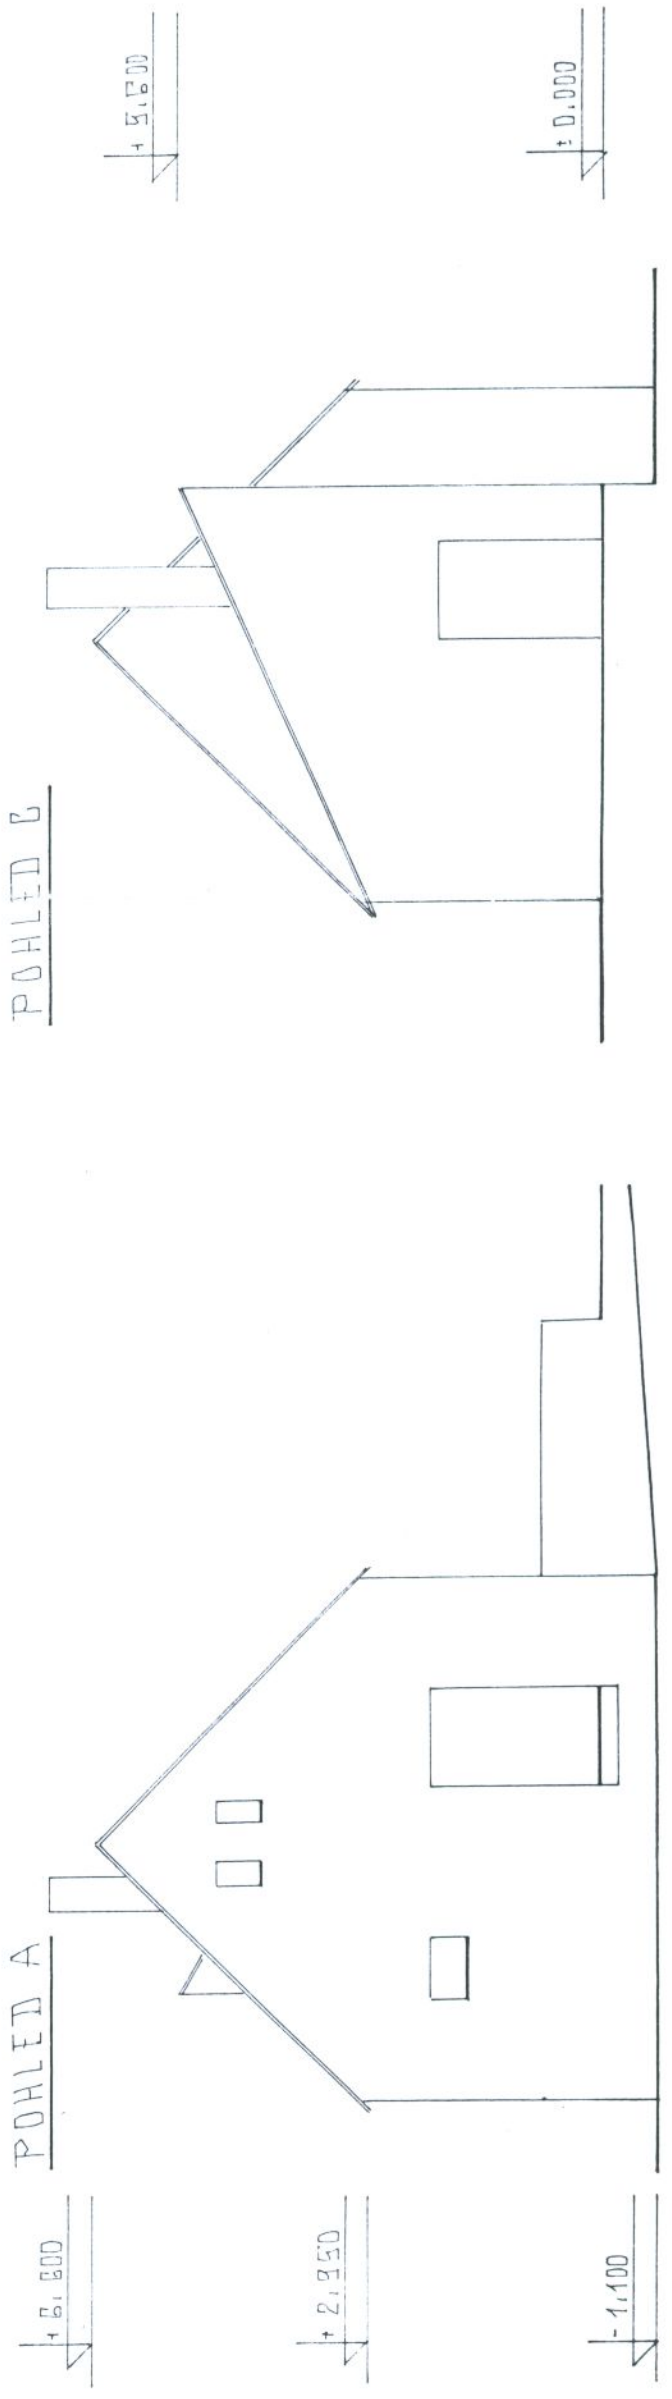

AUTORIZOVAL	KREJLIL	JATUV	FORVAT	VER:
ING. FR. KASEK	K. URBANEK	5/2013	2x44	1:100
DEVDLICE HOSPODARSKED OBJEKTU C.P.21, PARC. C.5124				KOT. v
POHLED A, B, C				u.
				C.V.
				3.