
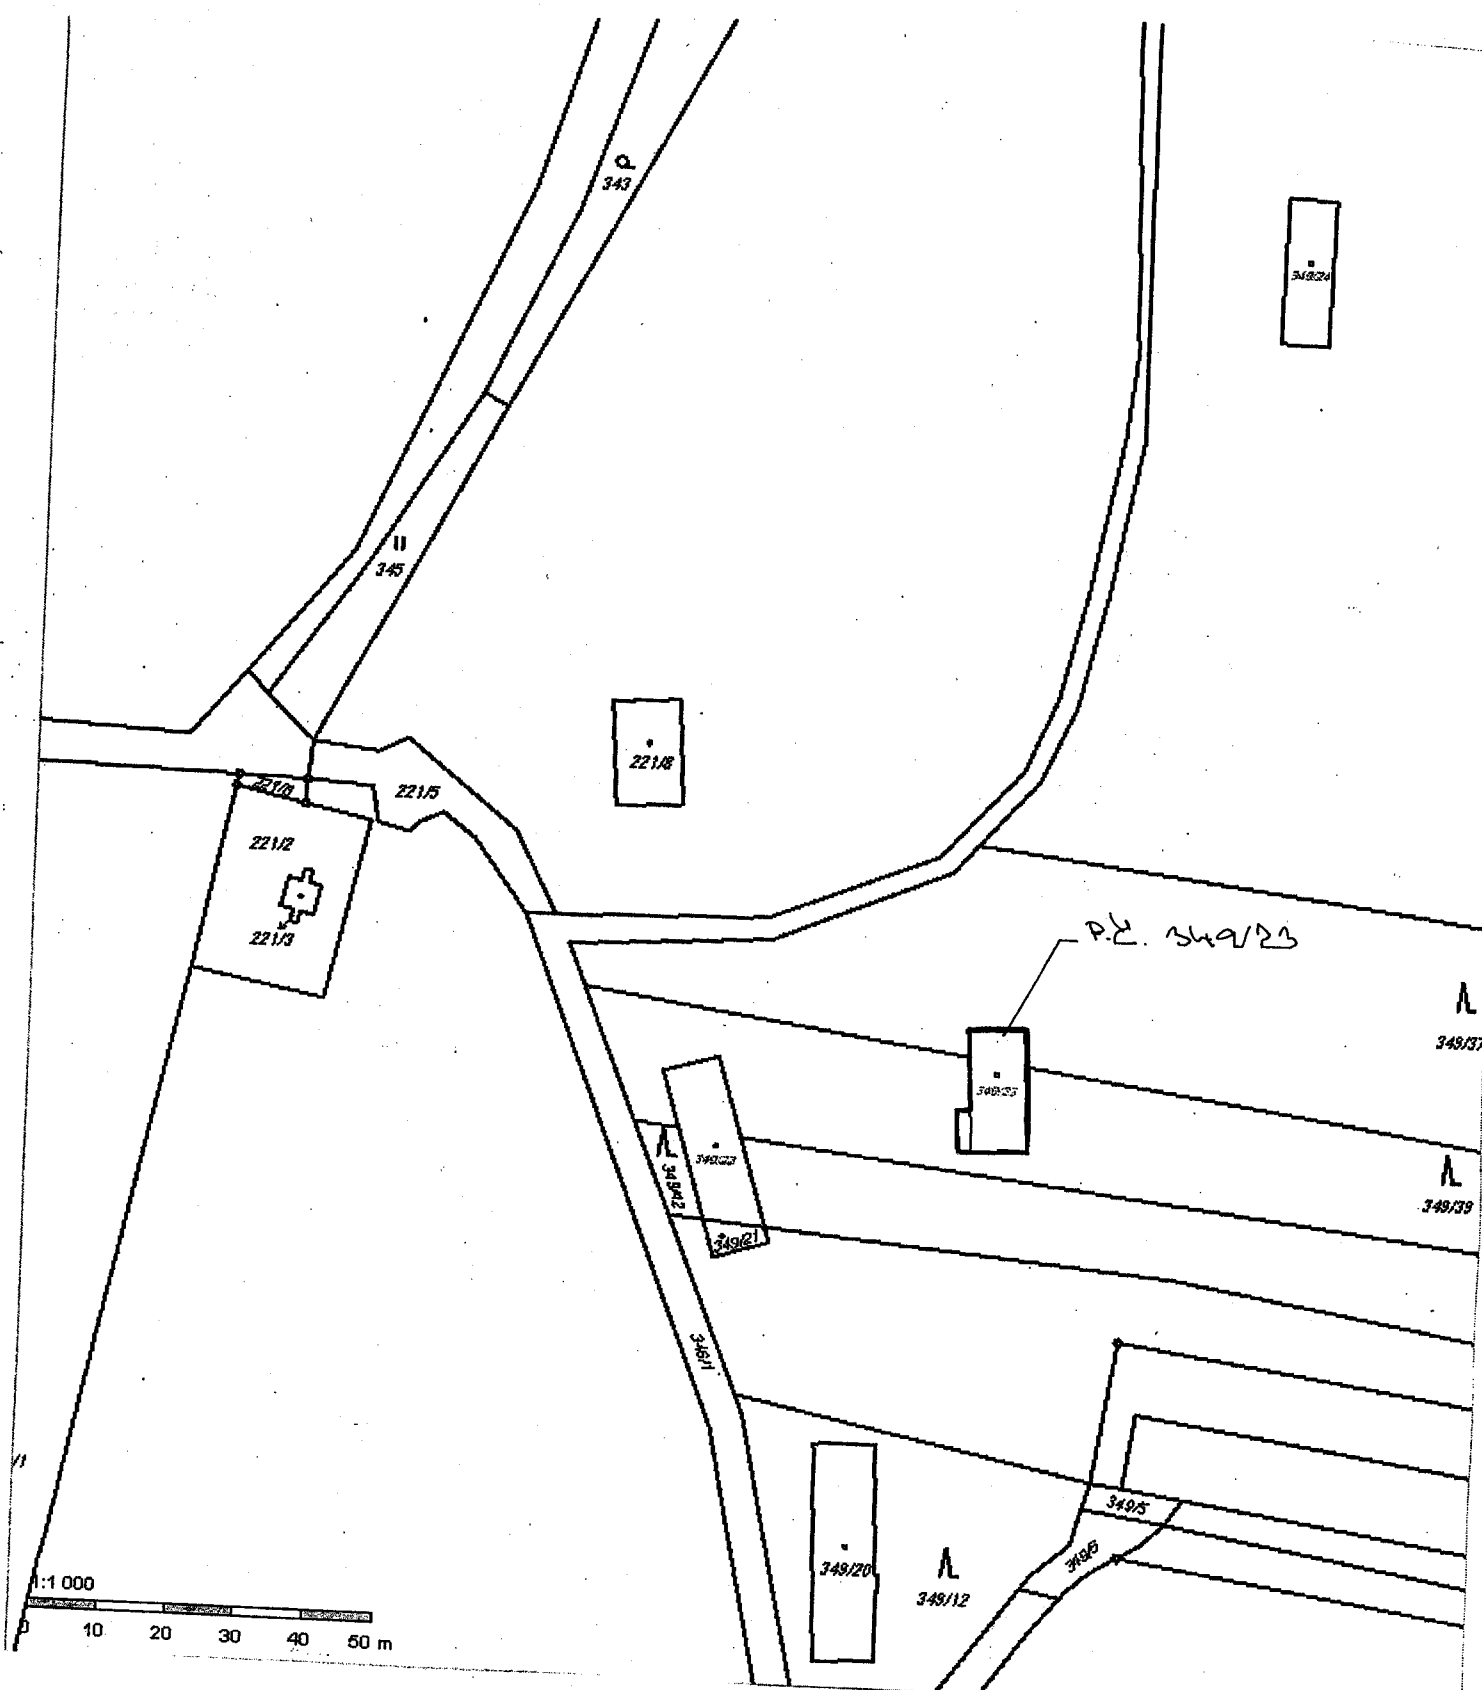
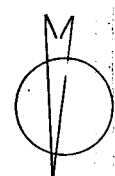




VYPRACOVANÉ	ING. ALENA SUKALOVÁ	DATA: 11.12.16
INVESTOR	MĚSTO ŠTERNBERK	
DEMOLICE OBJEKTU č. 2, P.č. 349/23		1:1000
K.Ú. LHOŤA u ŠTERNBERKA		PLÁN
SITUACE M 1:1000		Č. V. C-1

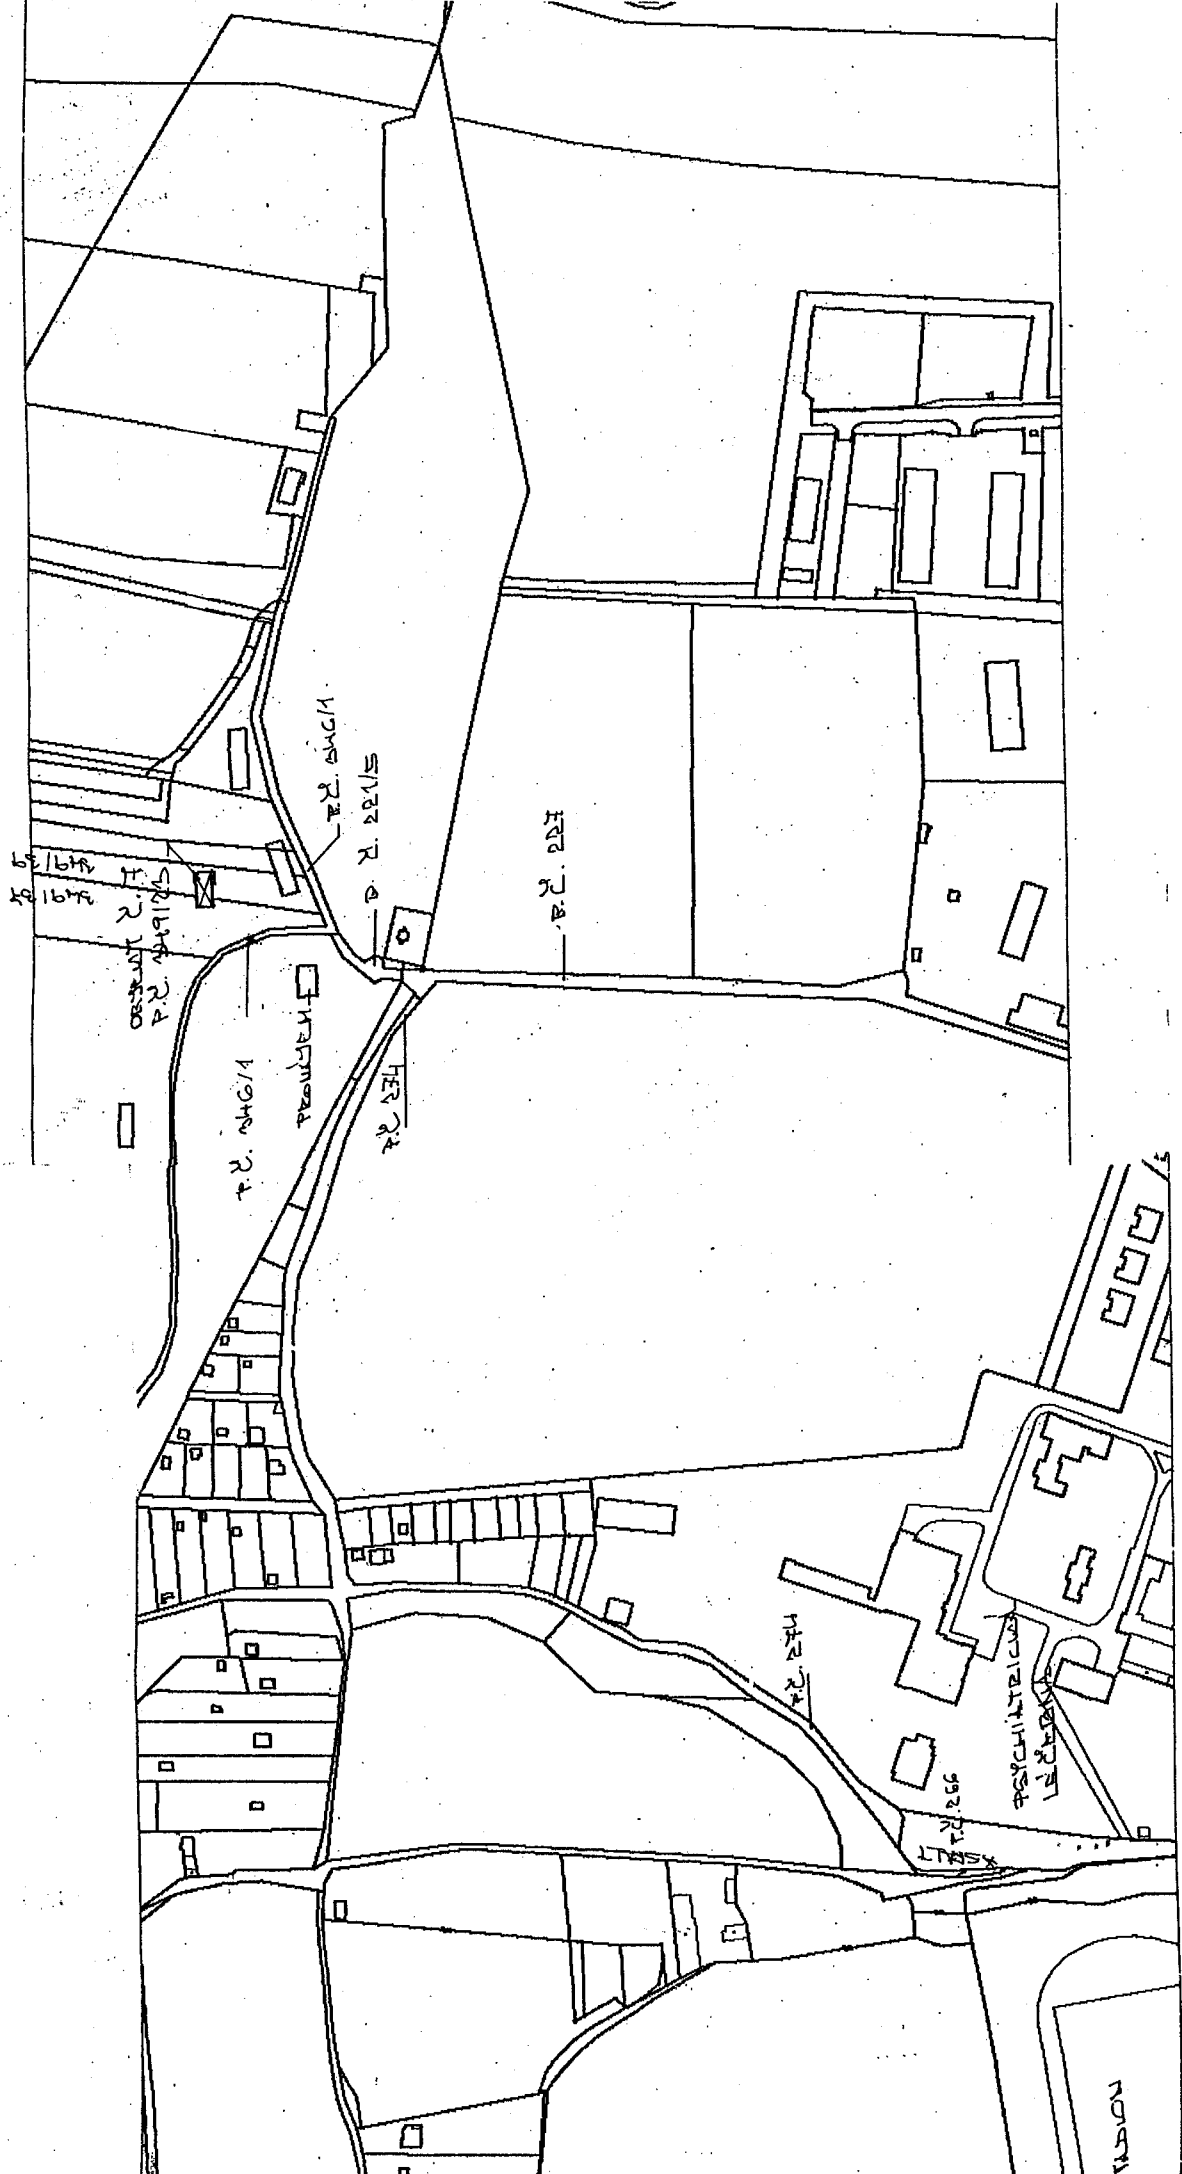


1:50


PR. 1-1

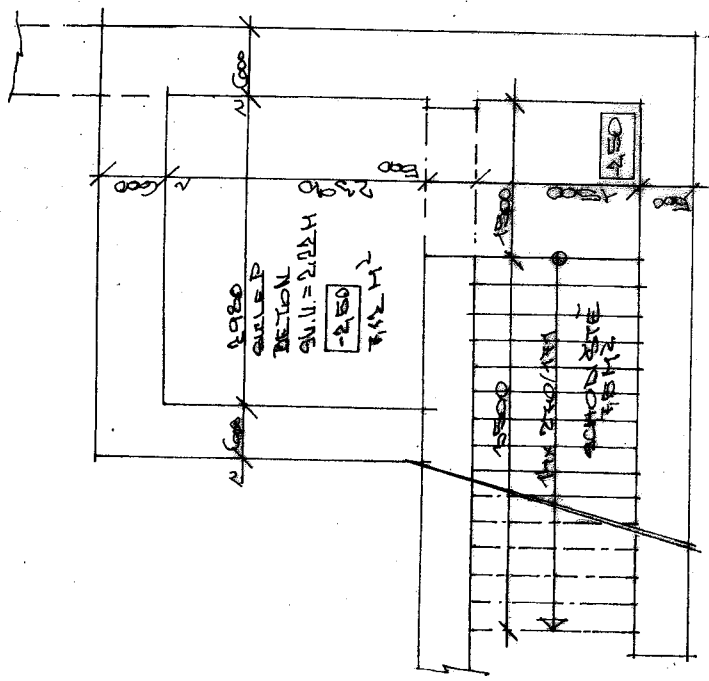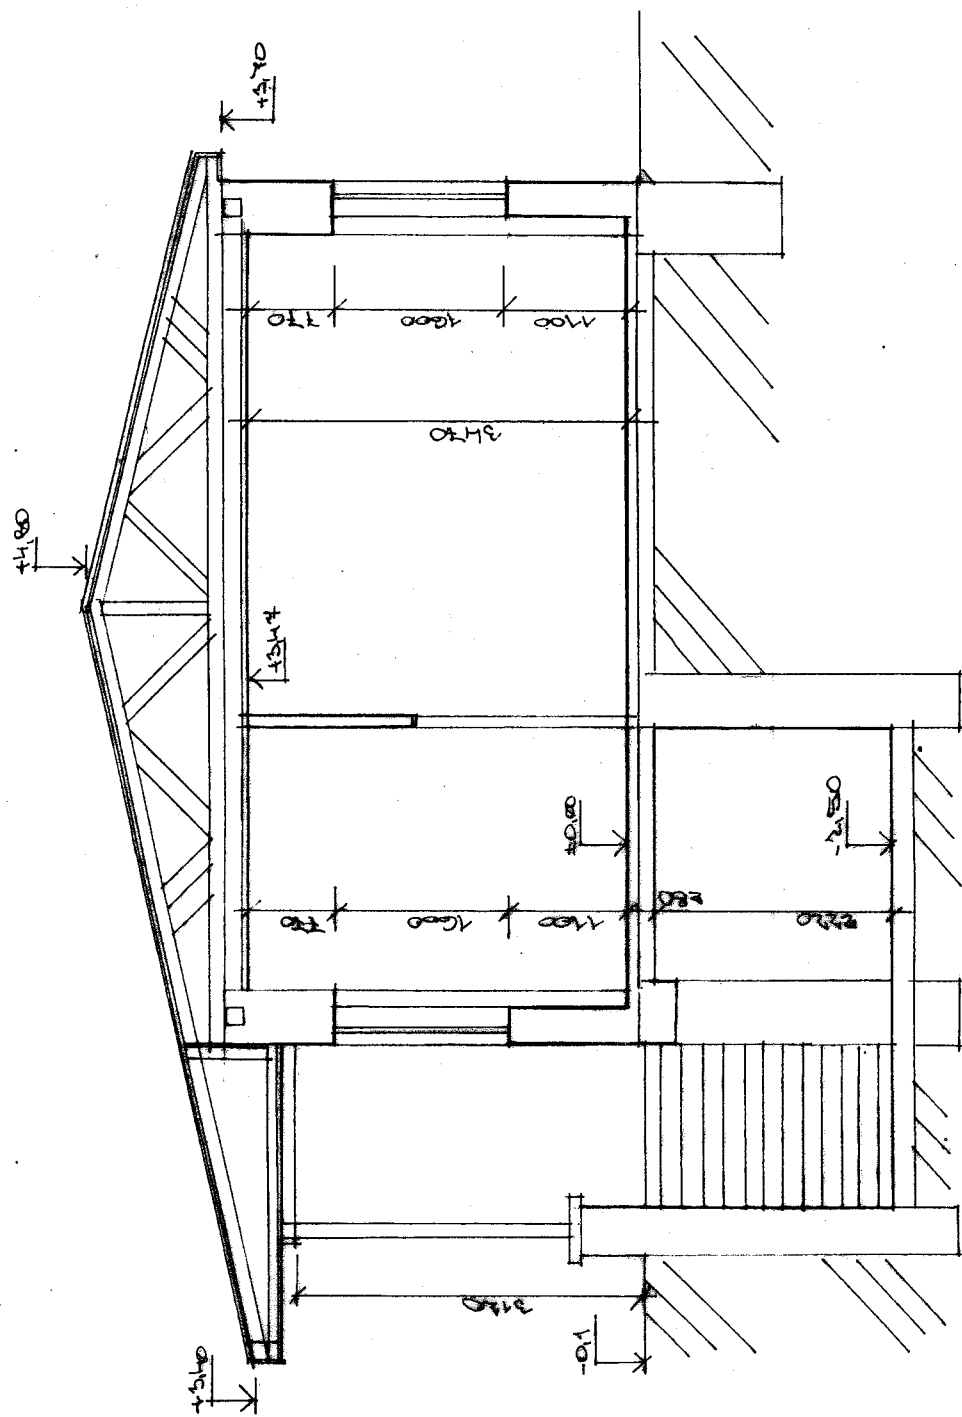


VÝŠE	1180/16
PR.	1:50
PR. 1-1	
2	

POHLAD ZADNÍ

±11.8

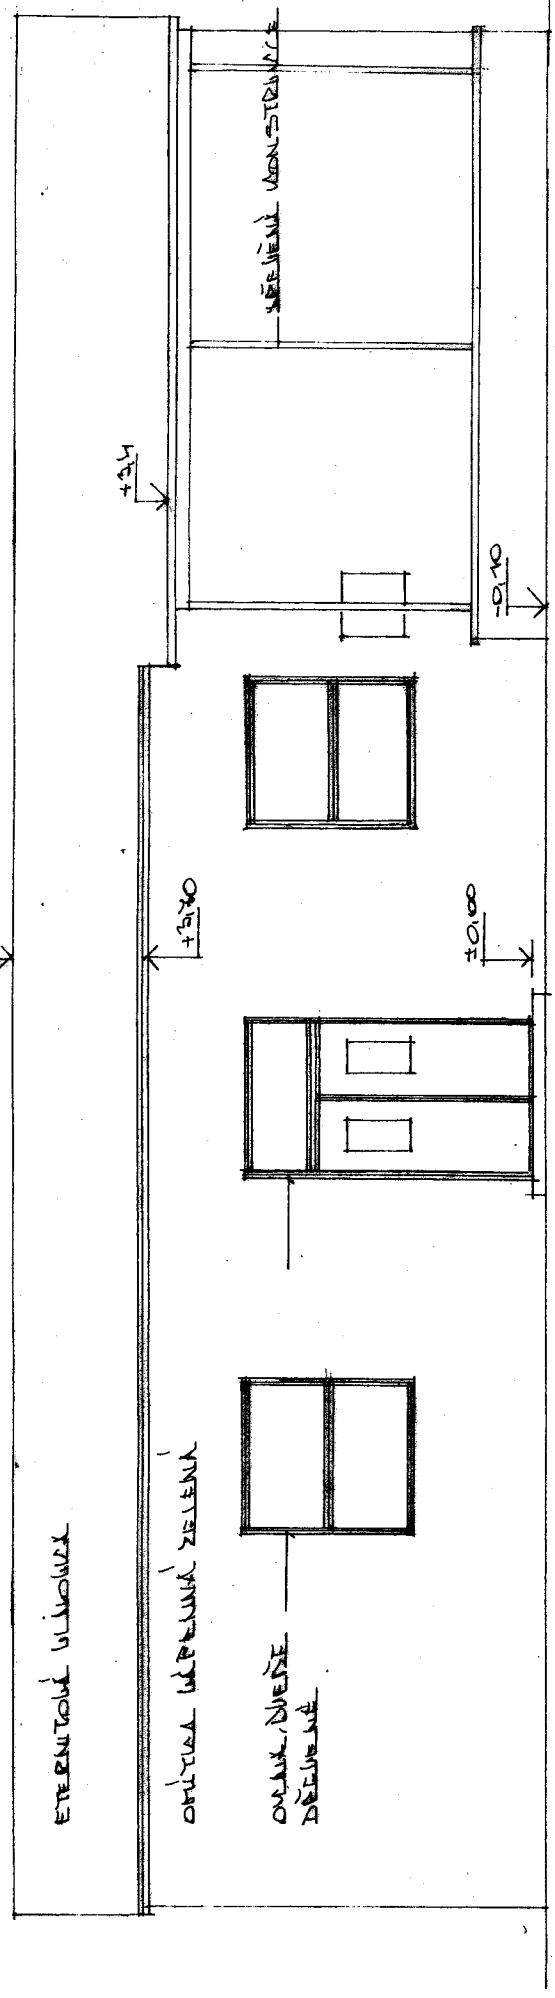

POHLAD ZPŘED

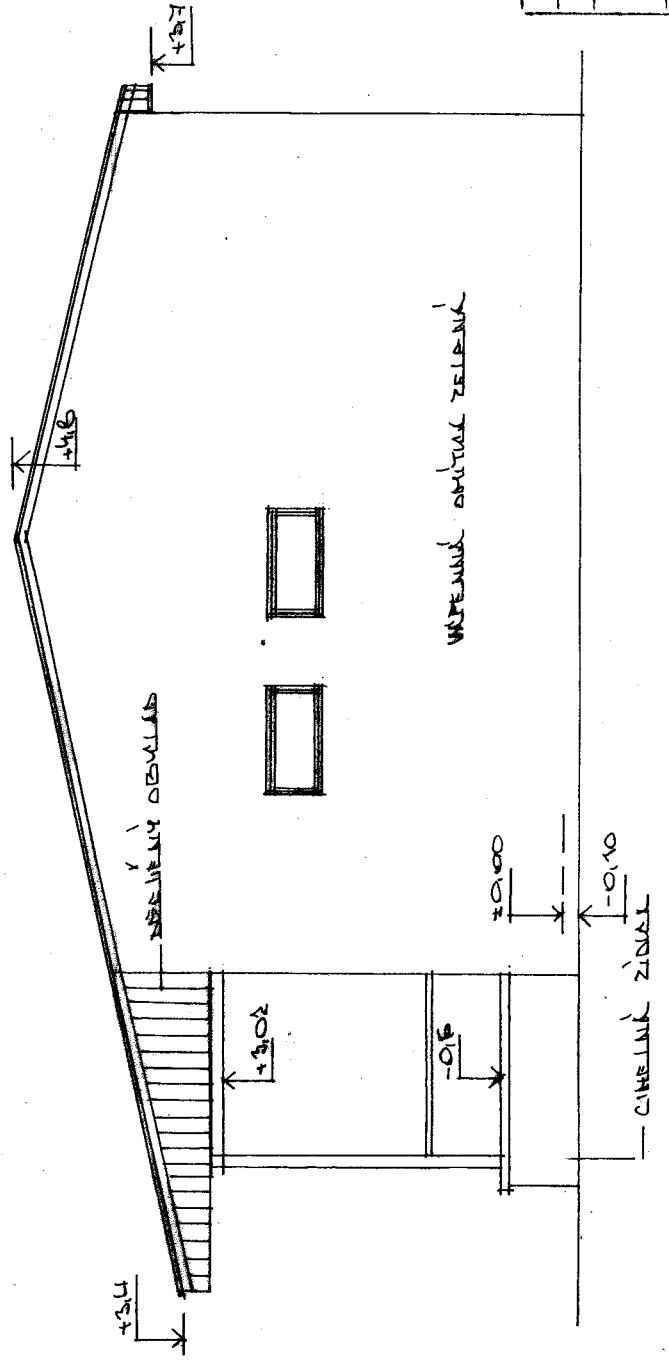

VÝPIS	ING. ALENA SUKLOVÁ	11.06.12
